



BILL OF MATERIAL

| REV | LINE # | ADVANCE | QTY | PC MARK | MINOR MARK | DESCRIPTION | LENGTH | STEEL GRADE | REMARKS | WEIGHT |
|-----|--------|---------|-----|---------|------------|-----------------|-----------|-------------|---------|---------|
| | | | 1 | 1105 | | BEAM | | | | |
| | | | 1 | | 1105 | W18X65 | 23' 11" | A992 | | 1554.61 |
| | | | 48 | | m1022 | TWS3/4Ø | 0 3 1/2" | A108 | | 27.93 |
| | | | 1 | | p1003 | PL3/4"X26 3/8" | 6 4 5/16" | A572-GR.50 | | 312.11 |
| | | | 1 | | p1004 | PL3/4"X26 9/16" | 5 11" | A572-GR.50 | | 288.89 |
| | | | | | | FIELD BOLTS | | | | |
| | | | 8 | | | 7/8" DIA A325N | 0 2 1/4" | | w/NW | |

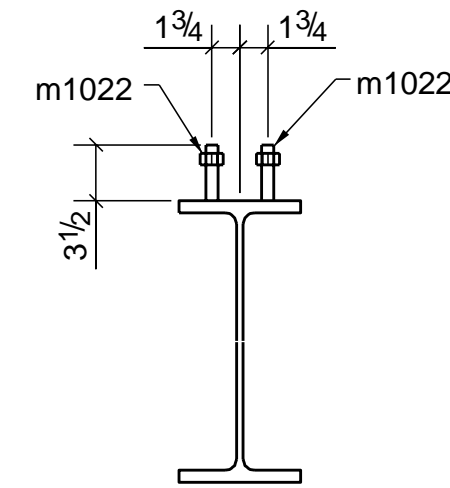

SECTION A - A

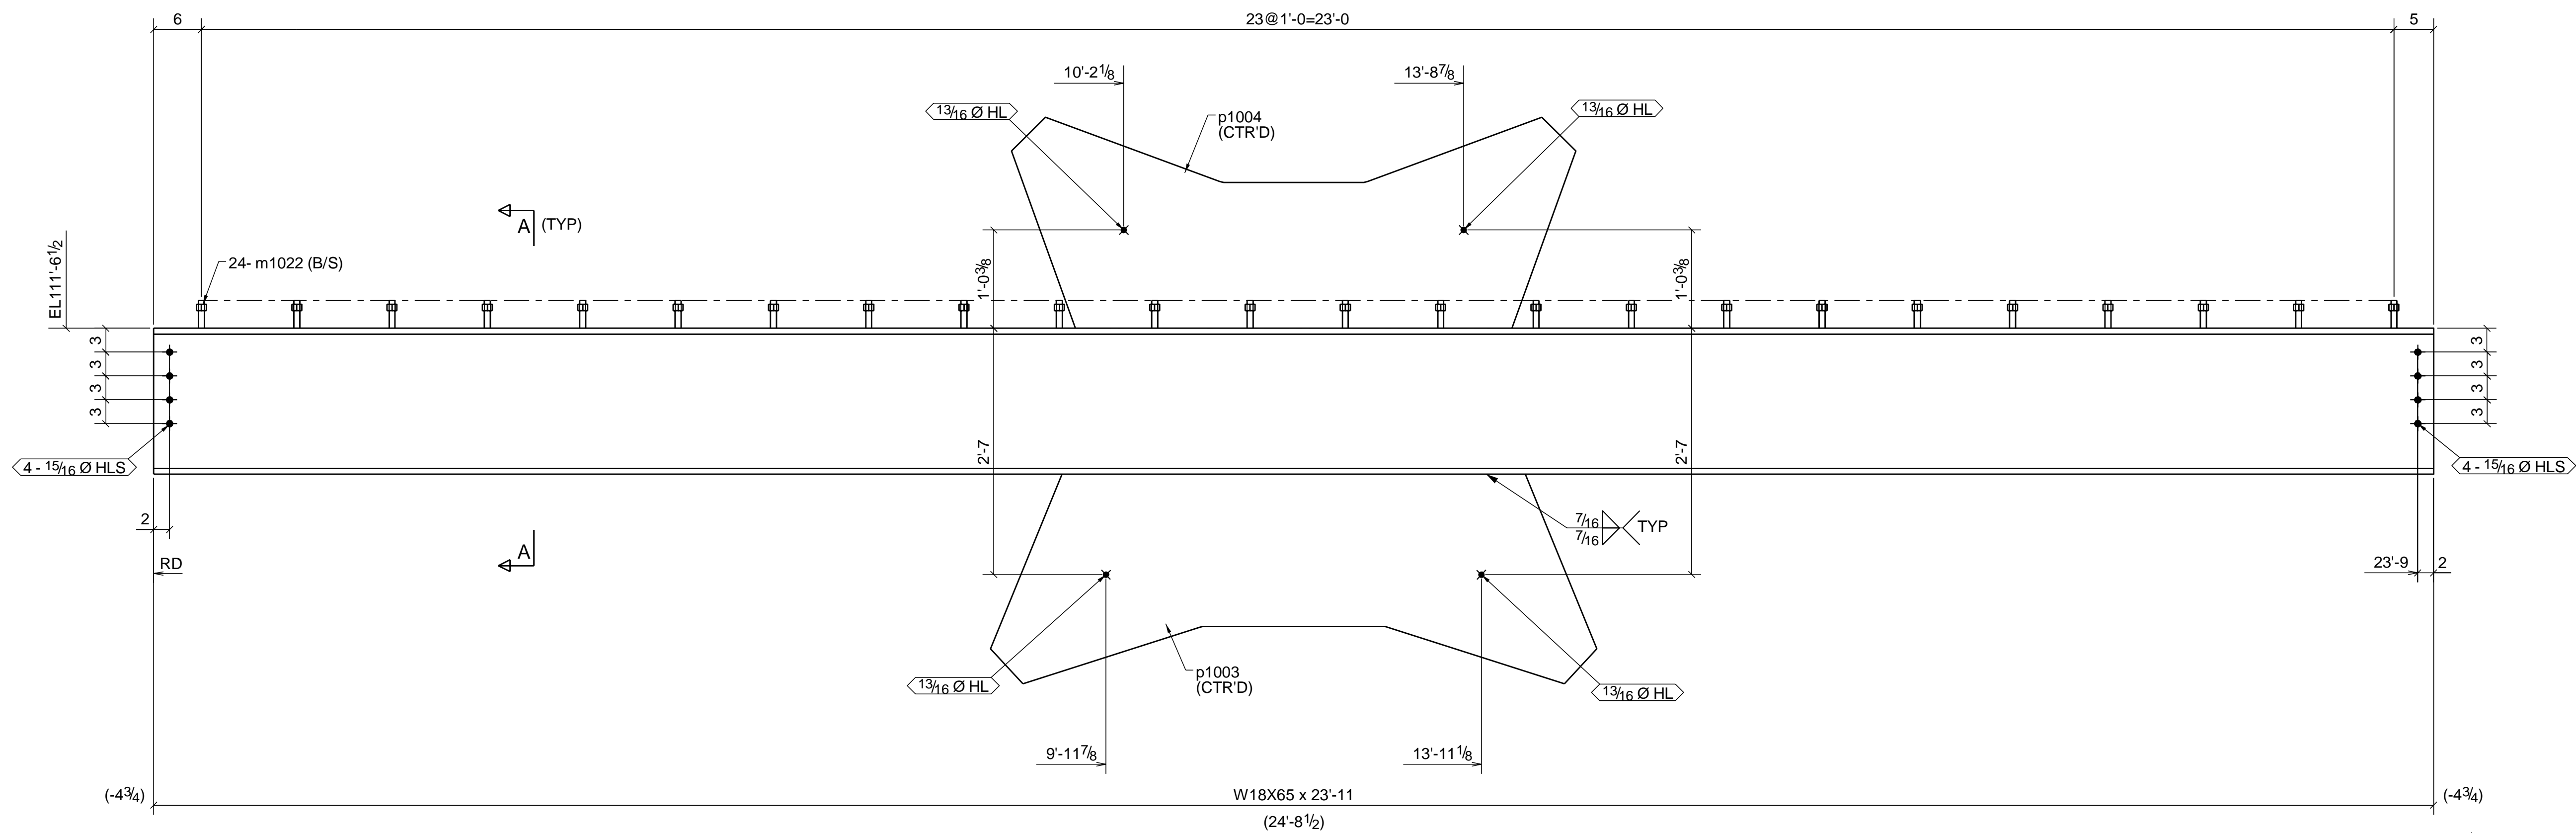

ALL THREADED STUD SHALL BE AUTO WELDED

| | |
|-----|----------|
| BY | |
| P: | SSPC-SP3 |
| DS: | |



PROJECT: SEA118 RAD
 PROJECT #: SRAD-822
 ADDRESS: 15110 NE 95TH STREET
 LOCATION: Redmond, WA 98052

| | | | | | |
|-------------|-------|-----------------|-----|----------|-------|
| DRAWN BY | MEA | CHECKED BY | SDK | REF DWG: | E1001 |
| JOB COLOR: | GREEN | STATUS: | | | |
| CUT BY: | | FOR FABRICATION | | | |
| LAYOUT BY: | | DRAWING NO. | | | |
| FAB BY: | | 1105 | | | |
| CHECKED BY: | | | | | |

ONE ~ BEAM ~ 1105

W 18.38"x7.16"
F 7.56"x3.4"