



SECTION C - C
(REF: E51 & E52)

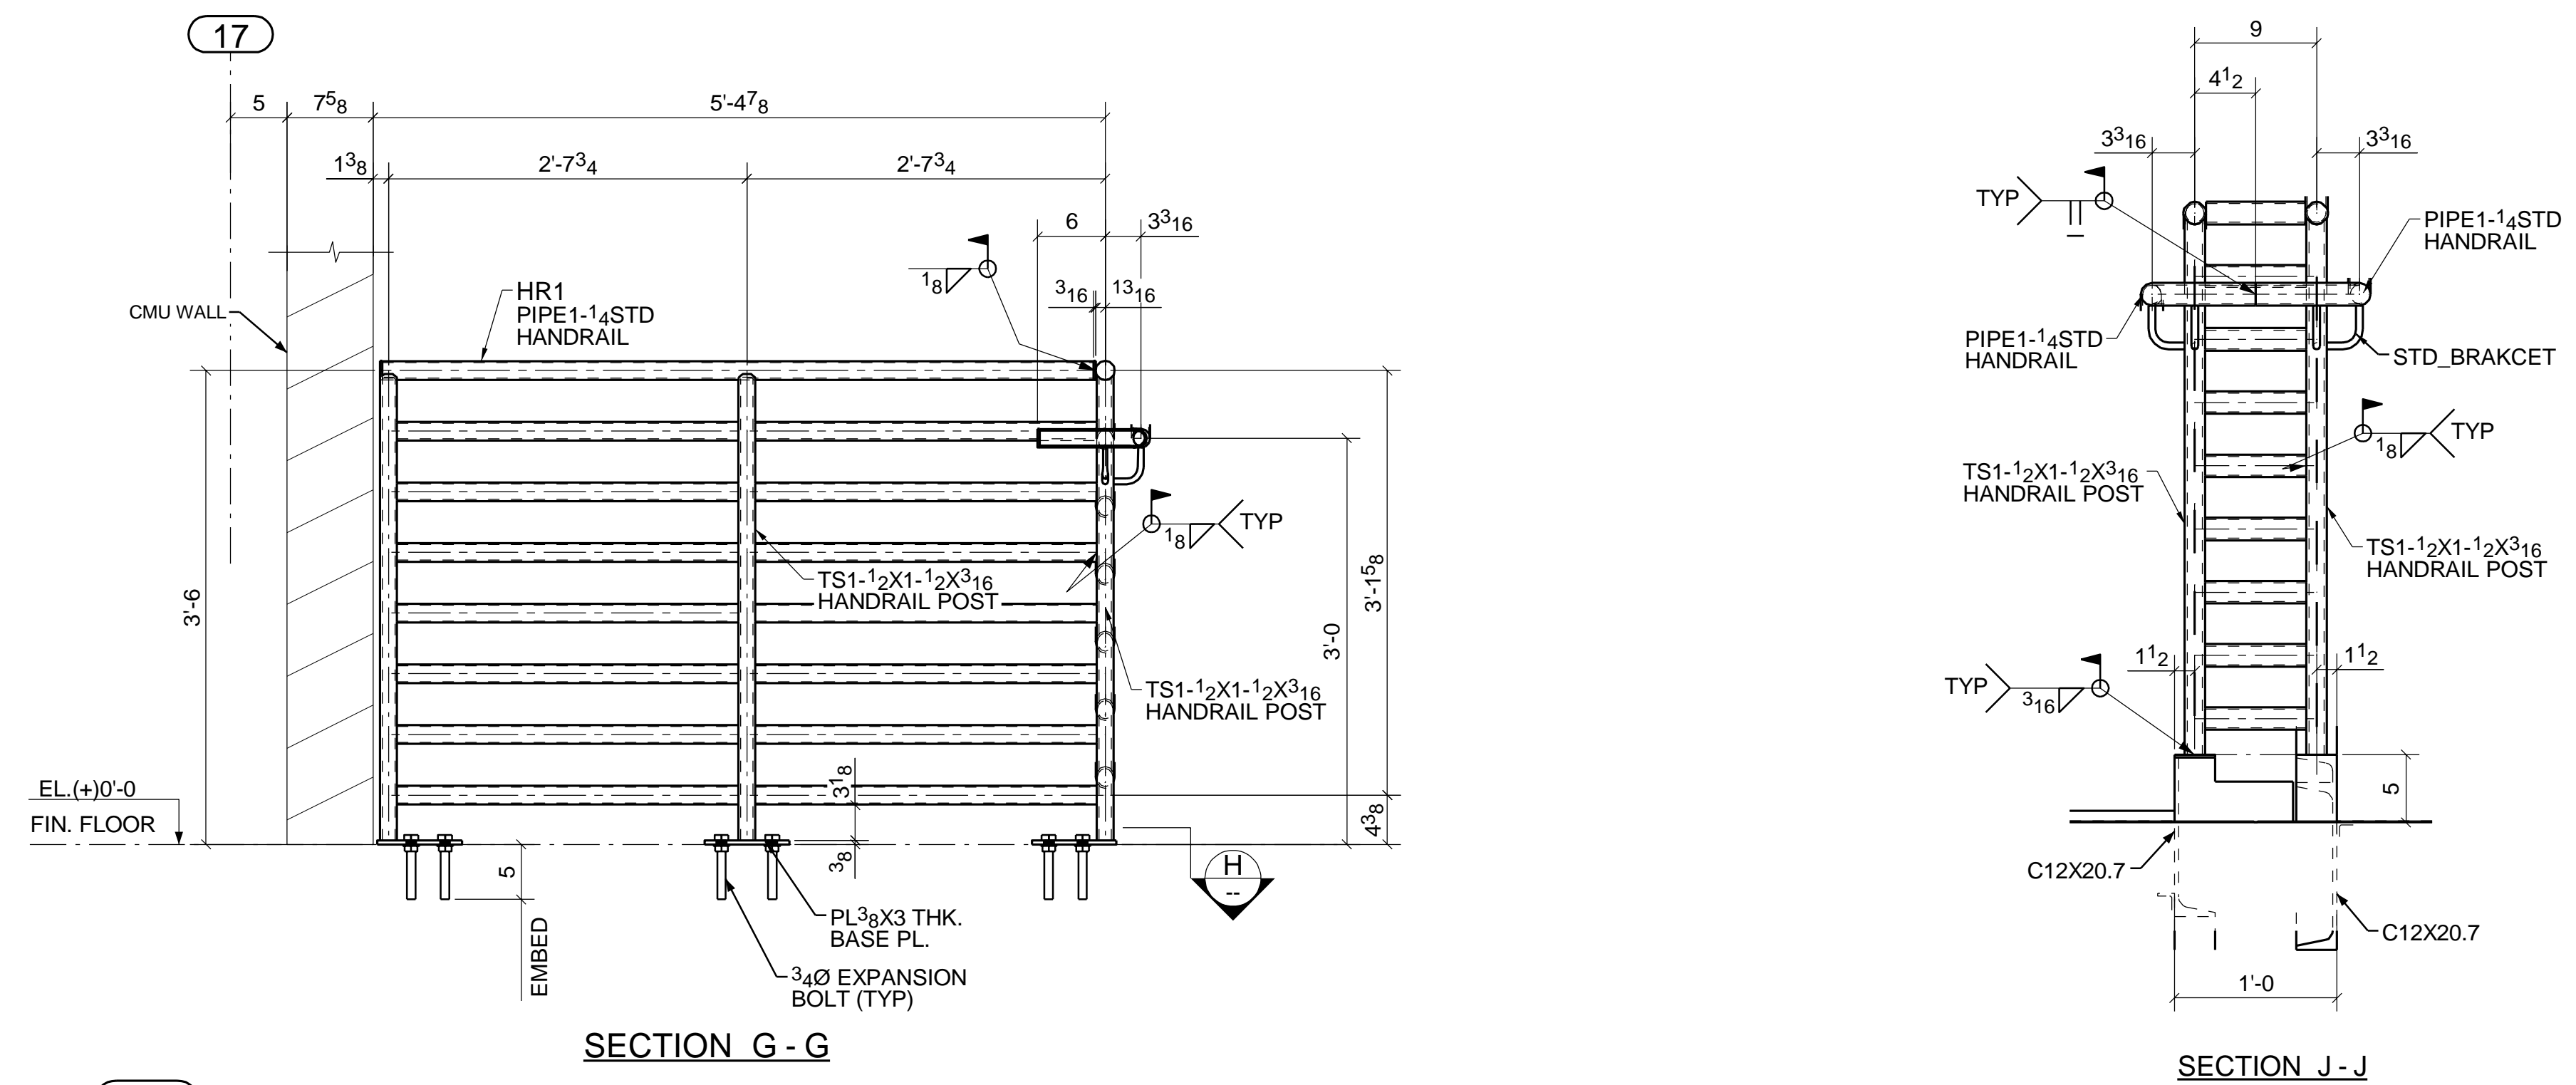


SECTION G - G

SECTION J - J

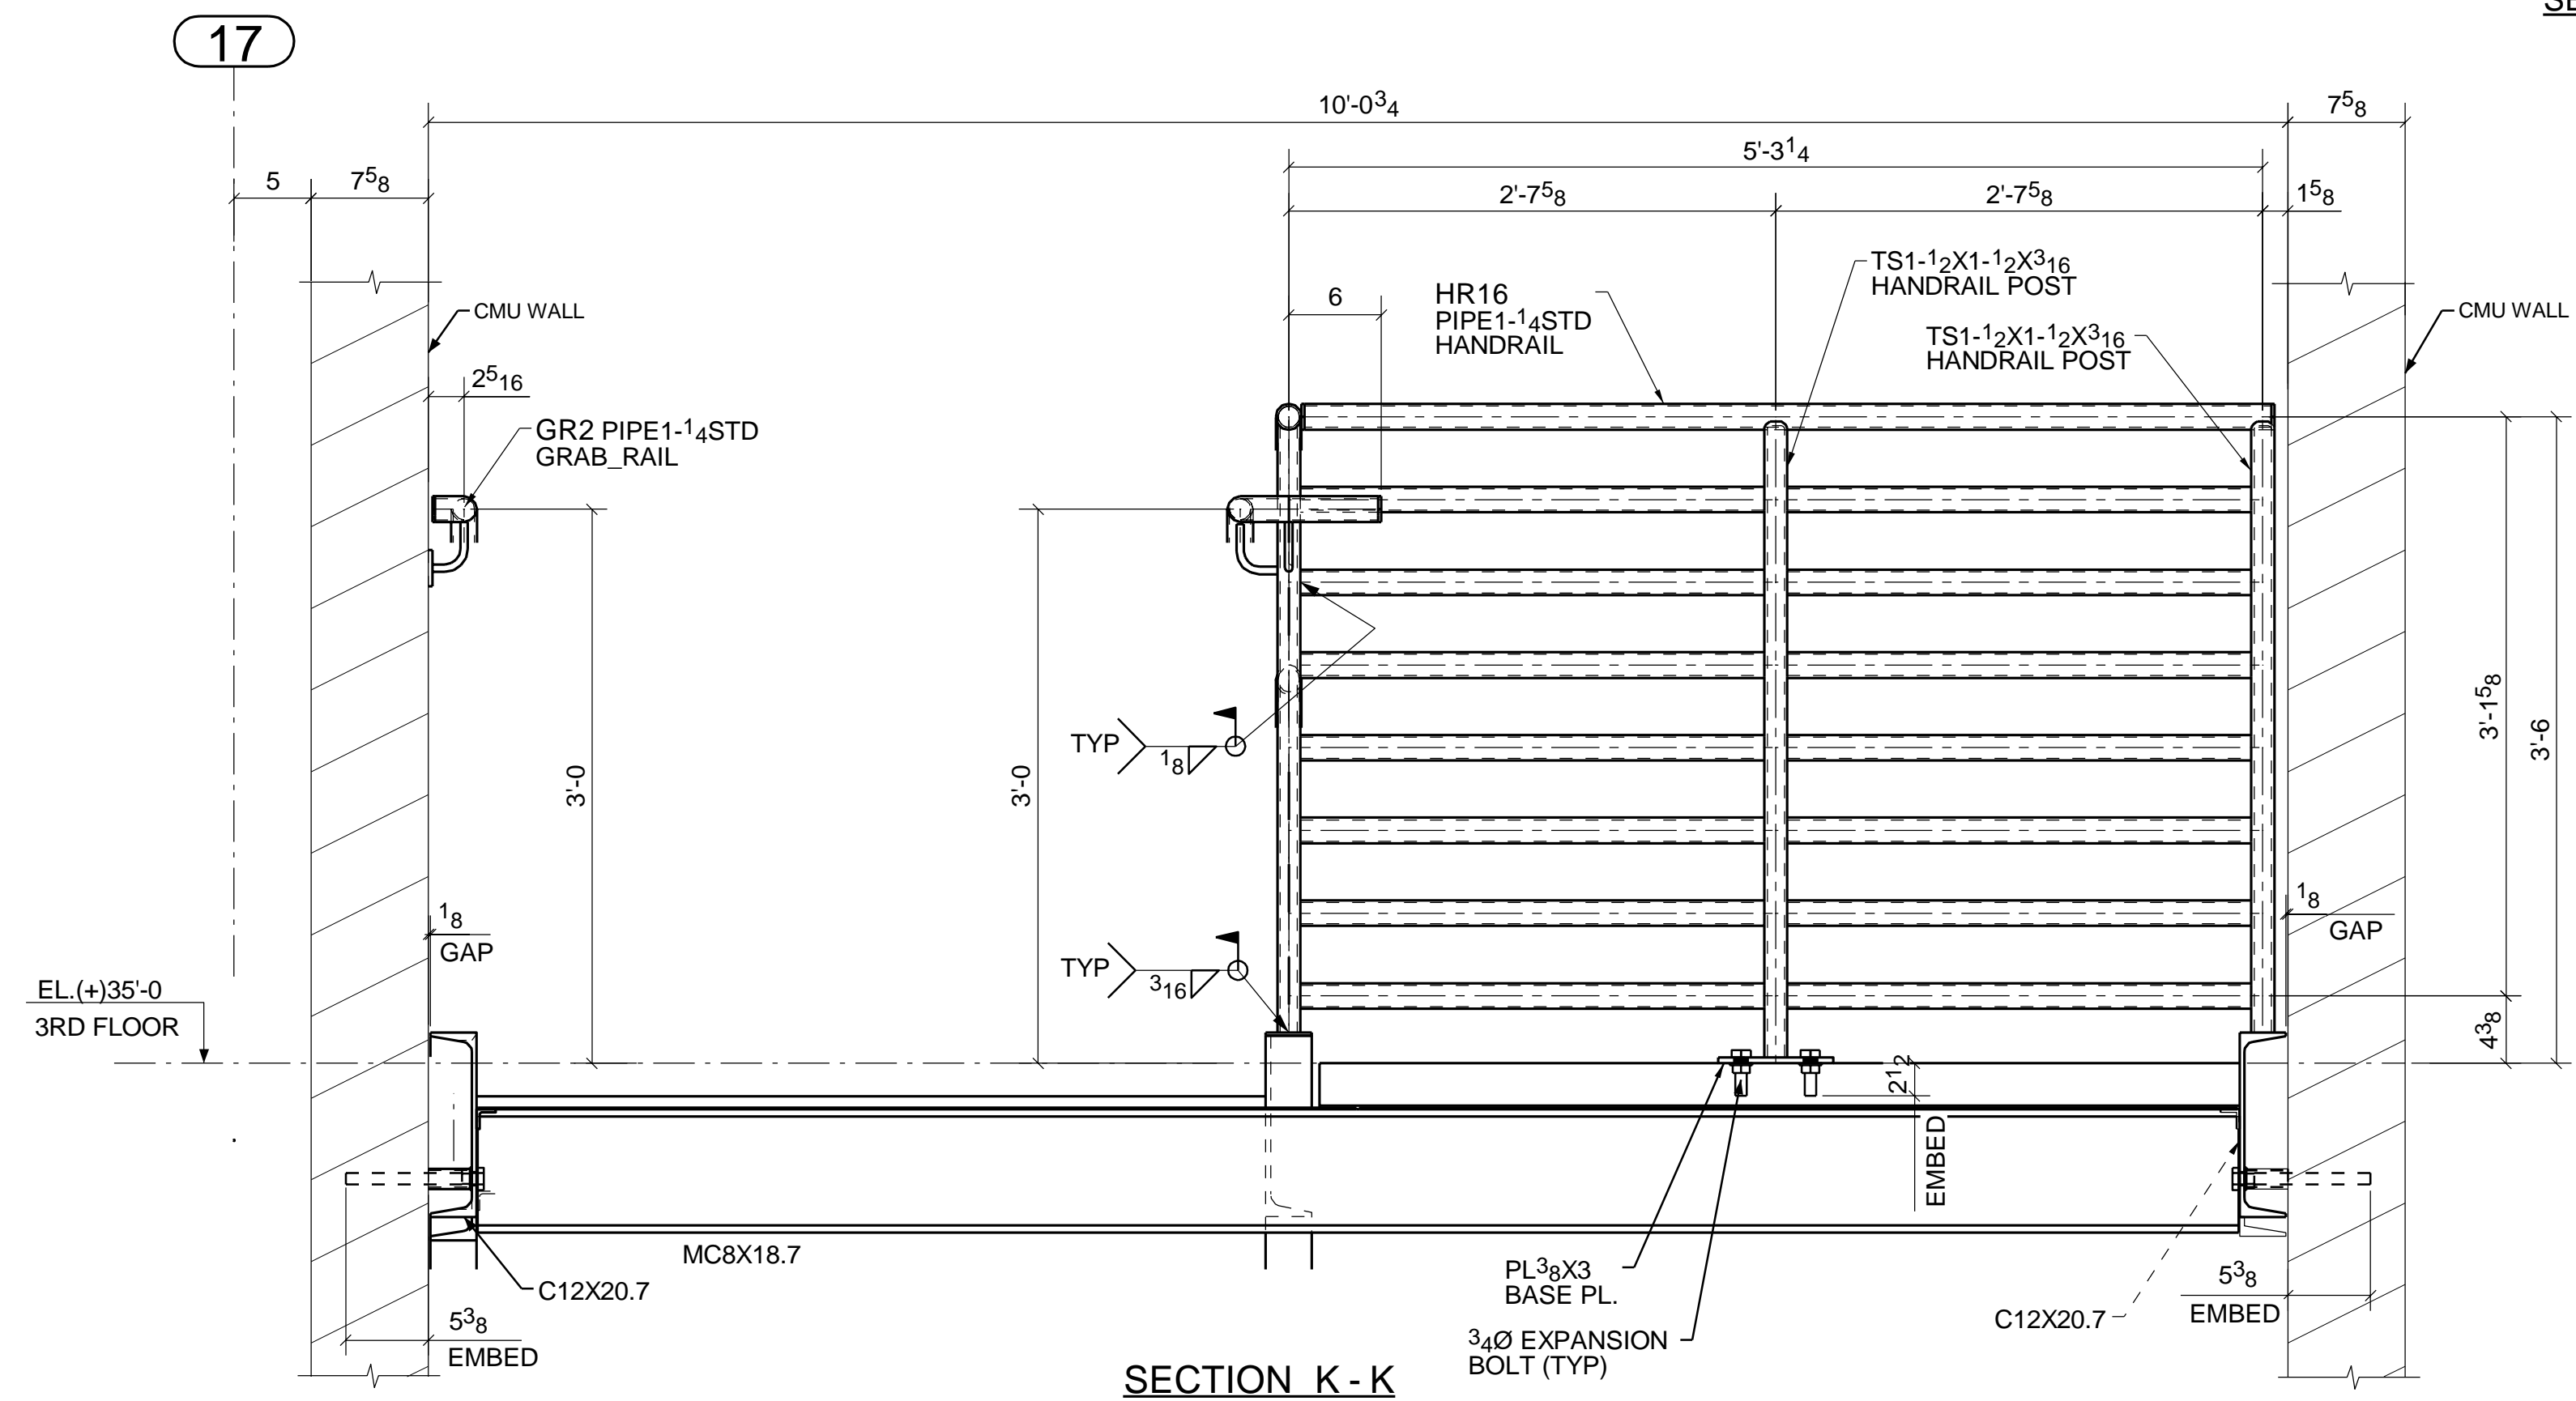

SECTION K - K

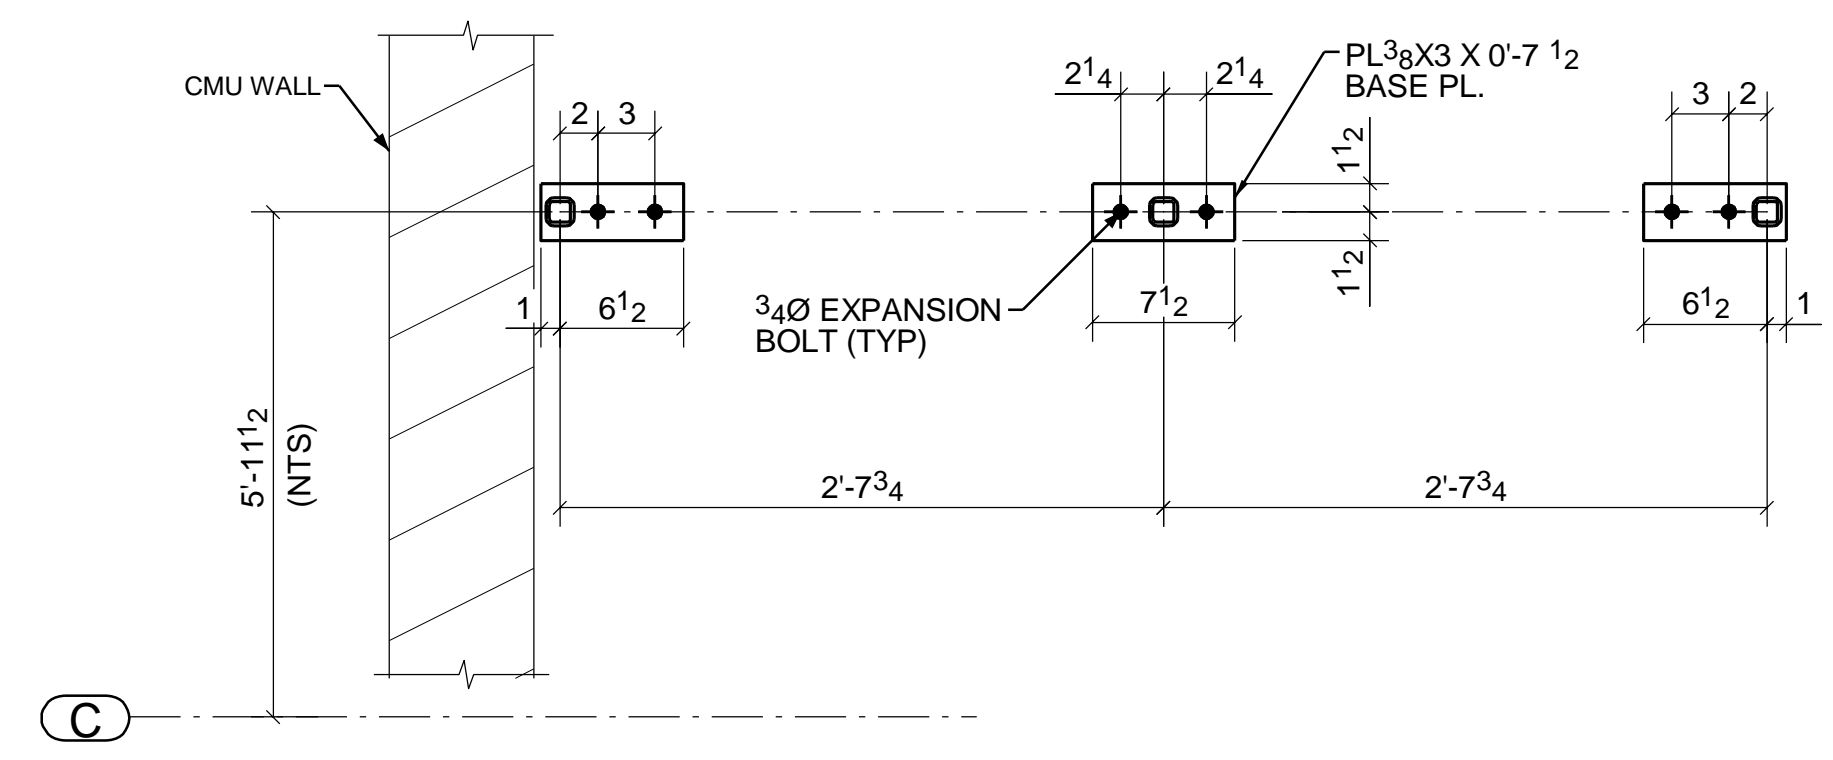

SECTION H - H